




DRAWING FILE: J:\Drafting\0903TOWER\dwg\0903\_SITE.dwg LAYOUT: Base PLOTTED: Oct 03, 2005 - 1:51pm PLOTTED BY: ToddW

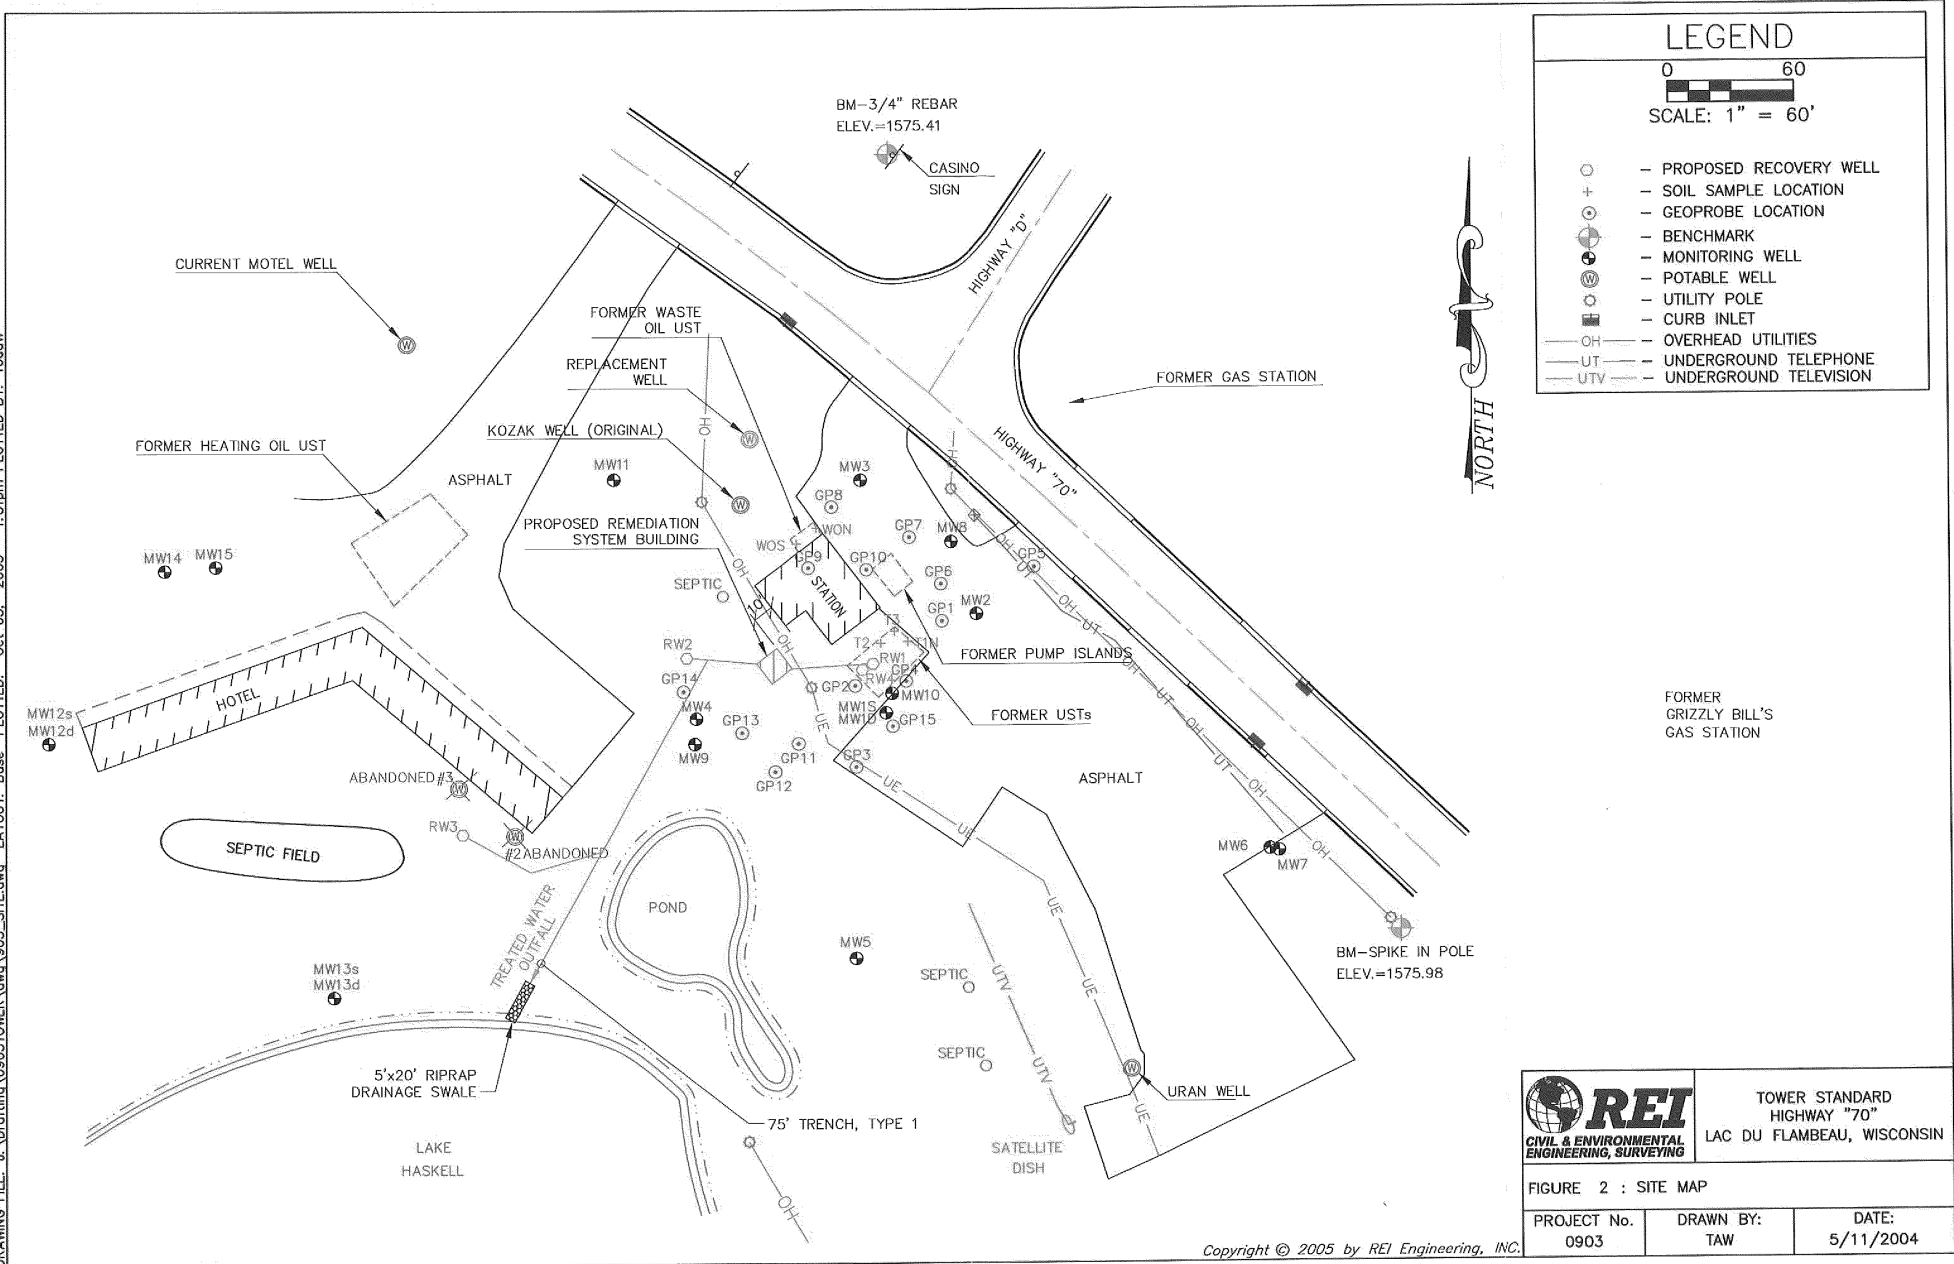


DRAWING FILE: J:\Drafting\0903TOWER\dwg\903aw 7-20-05 shallow.dwg LAYOUT: Groundwater PLOTTED: Oct 03, 2005 - 1:51pm PLOTTED BY: ToddW

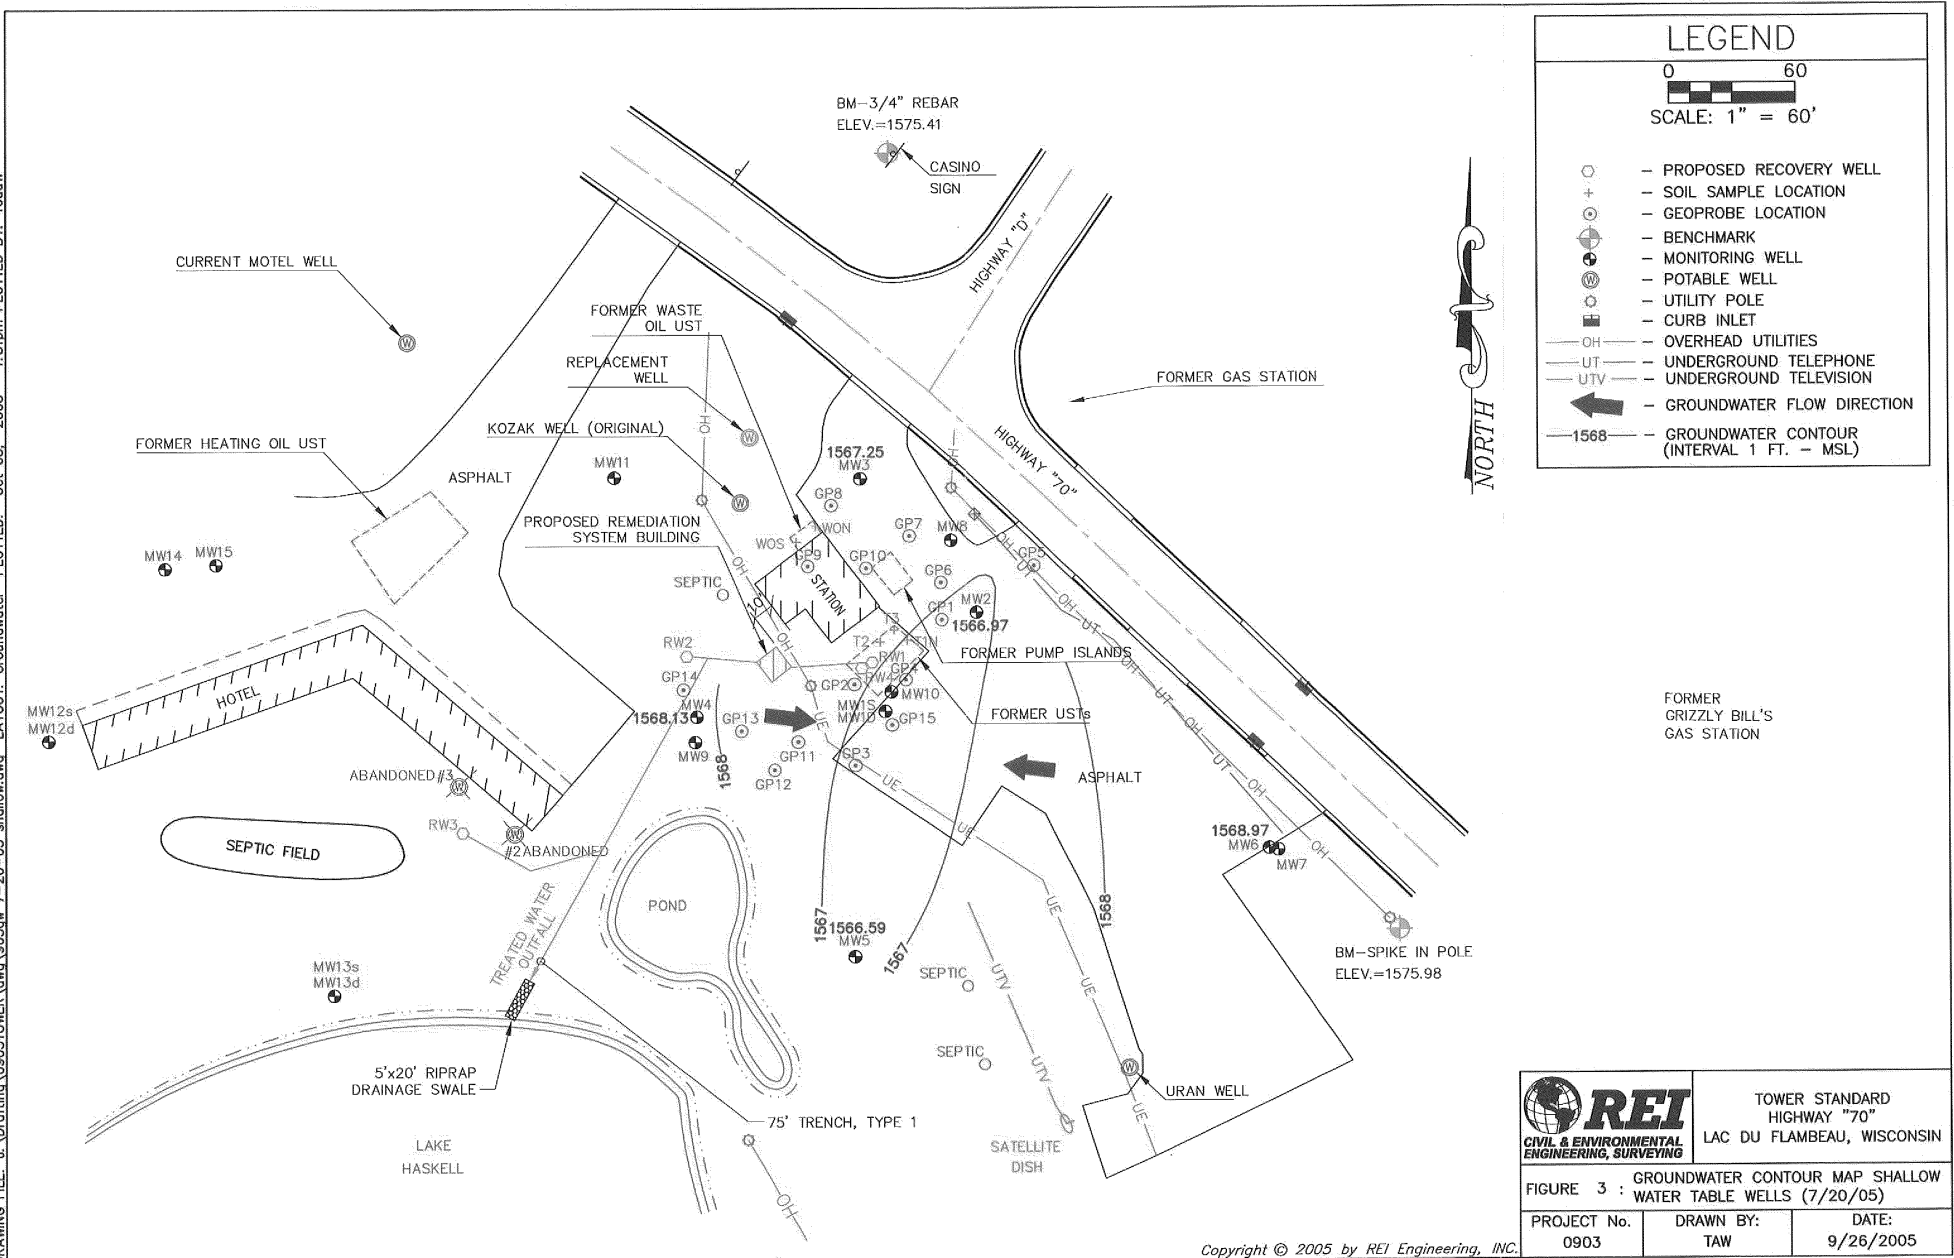


DRAWING FILE: J:\Drafting\0903TOWER.dwg 7-20-05 Deep.dwg LAYOUT: Groundwater PLOTTED: Oct 03, 2005 - 1:52pm PLOTTED BY: ToddW

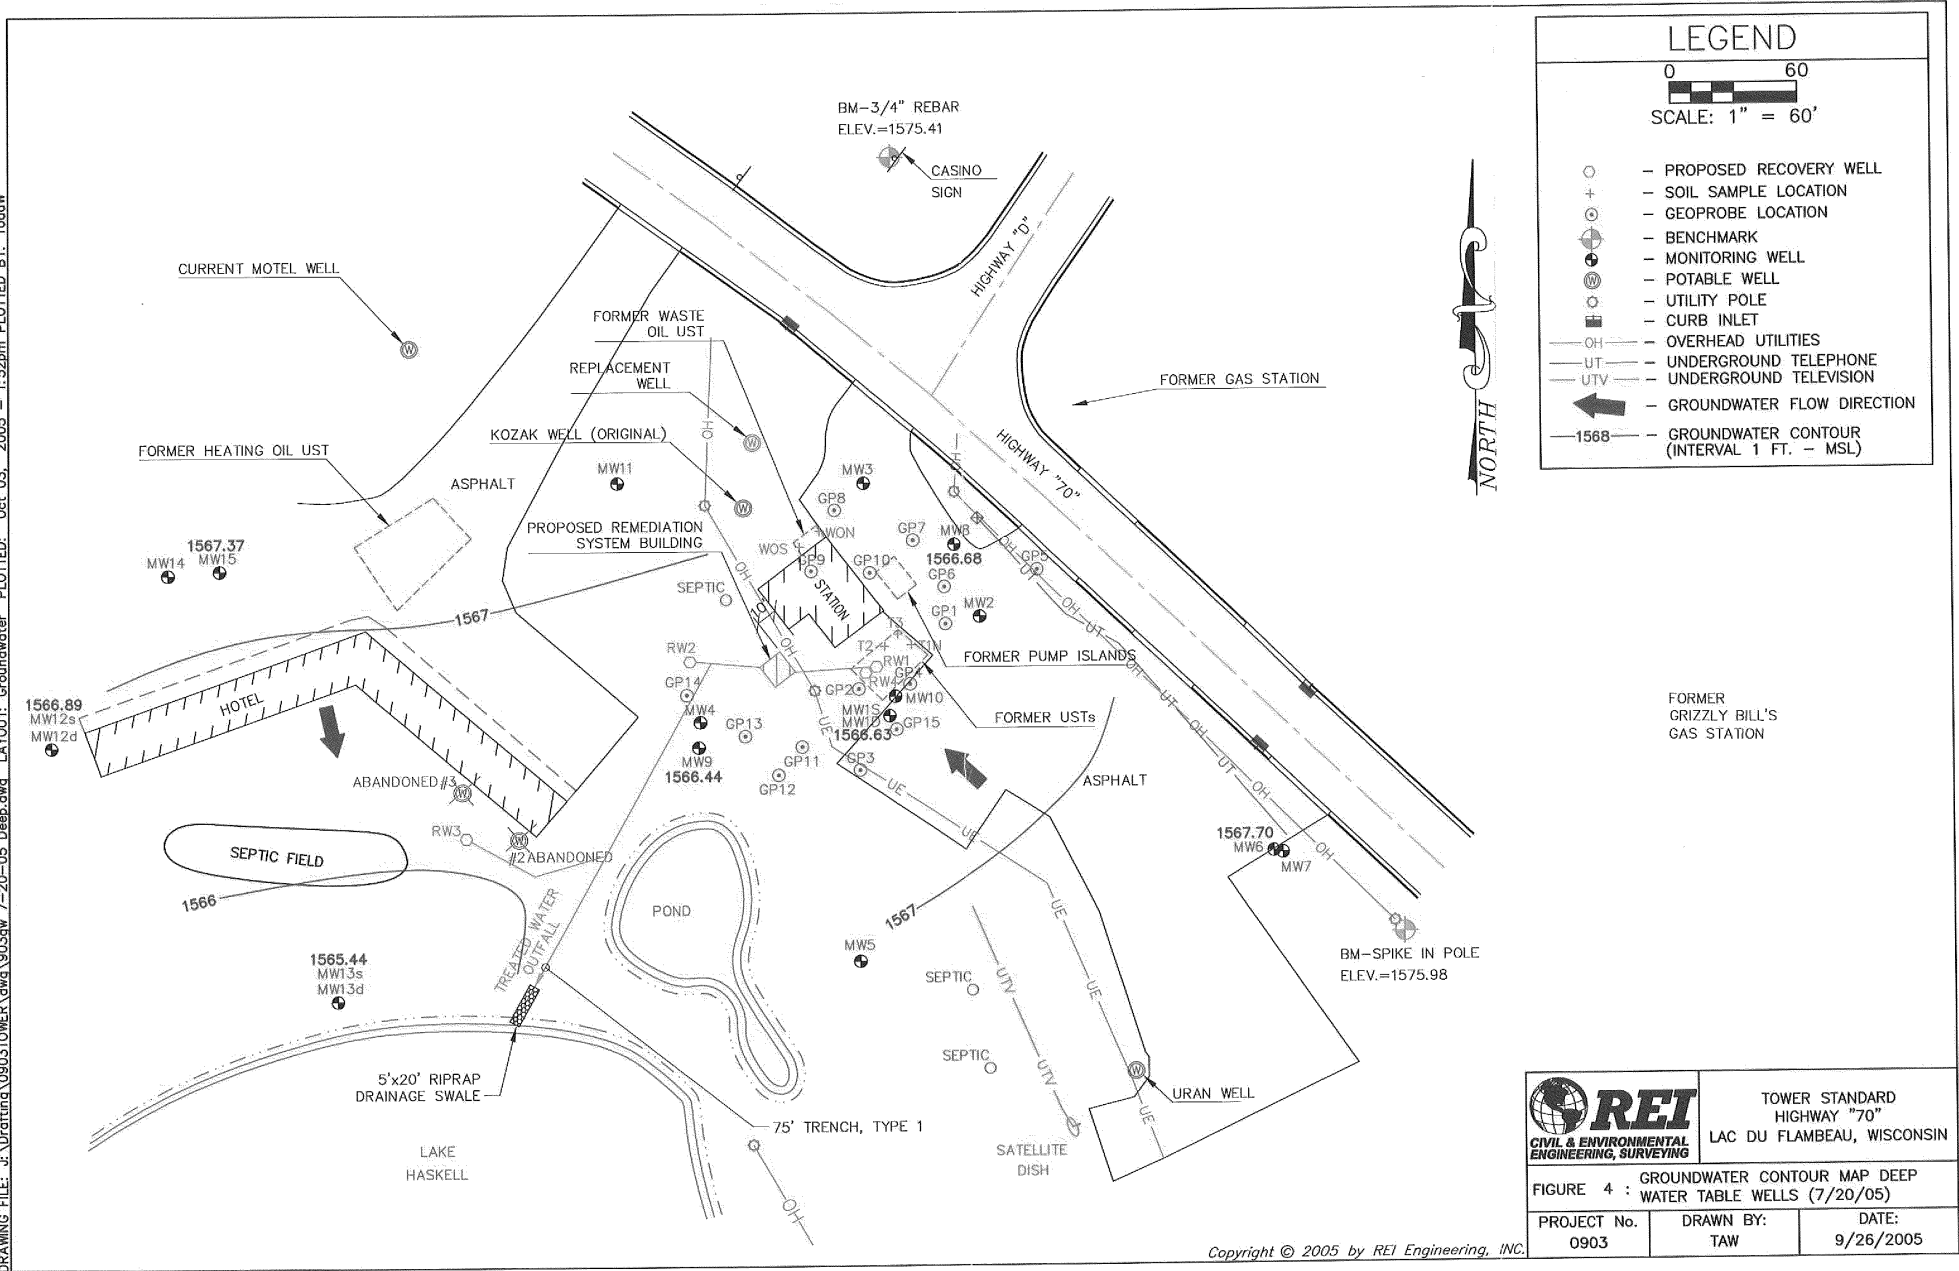

DRAWING FILE: J:\Drafting\0903TOWER.dwg 903 BZ gw 7-20-05 shollow.dwg LAYOUT: Benzene PLOTTED: Oct 03, 2005 - 1:54pm PLOTTED BY: ToddW

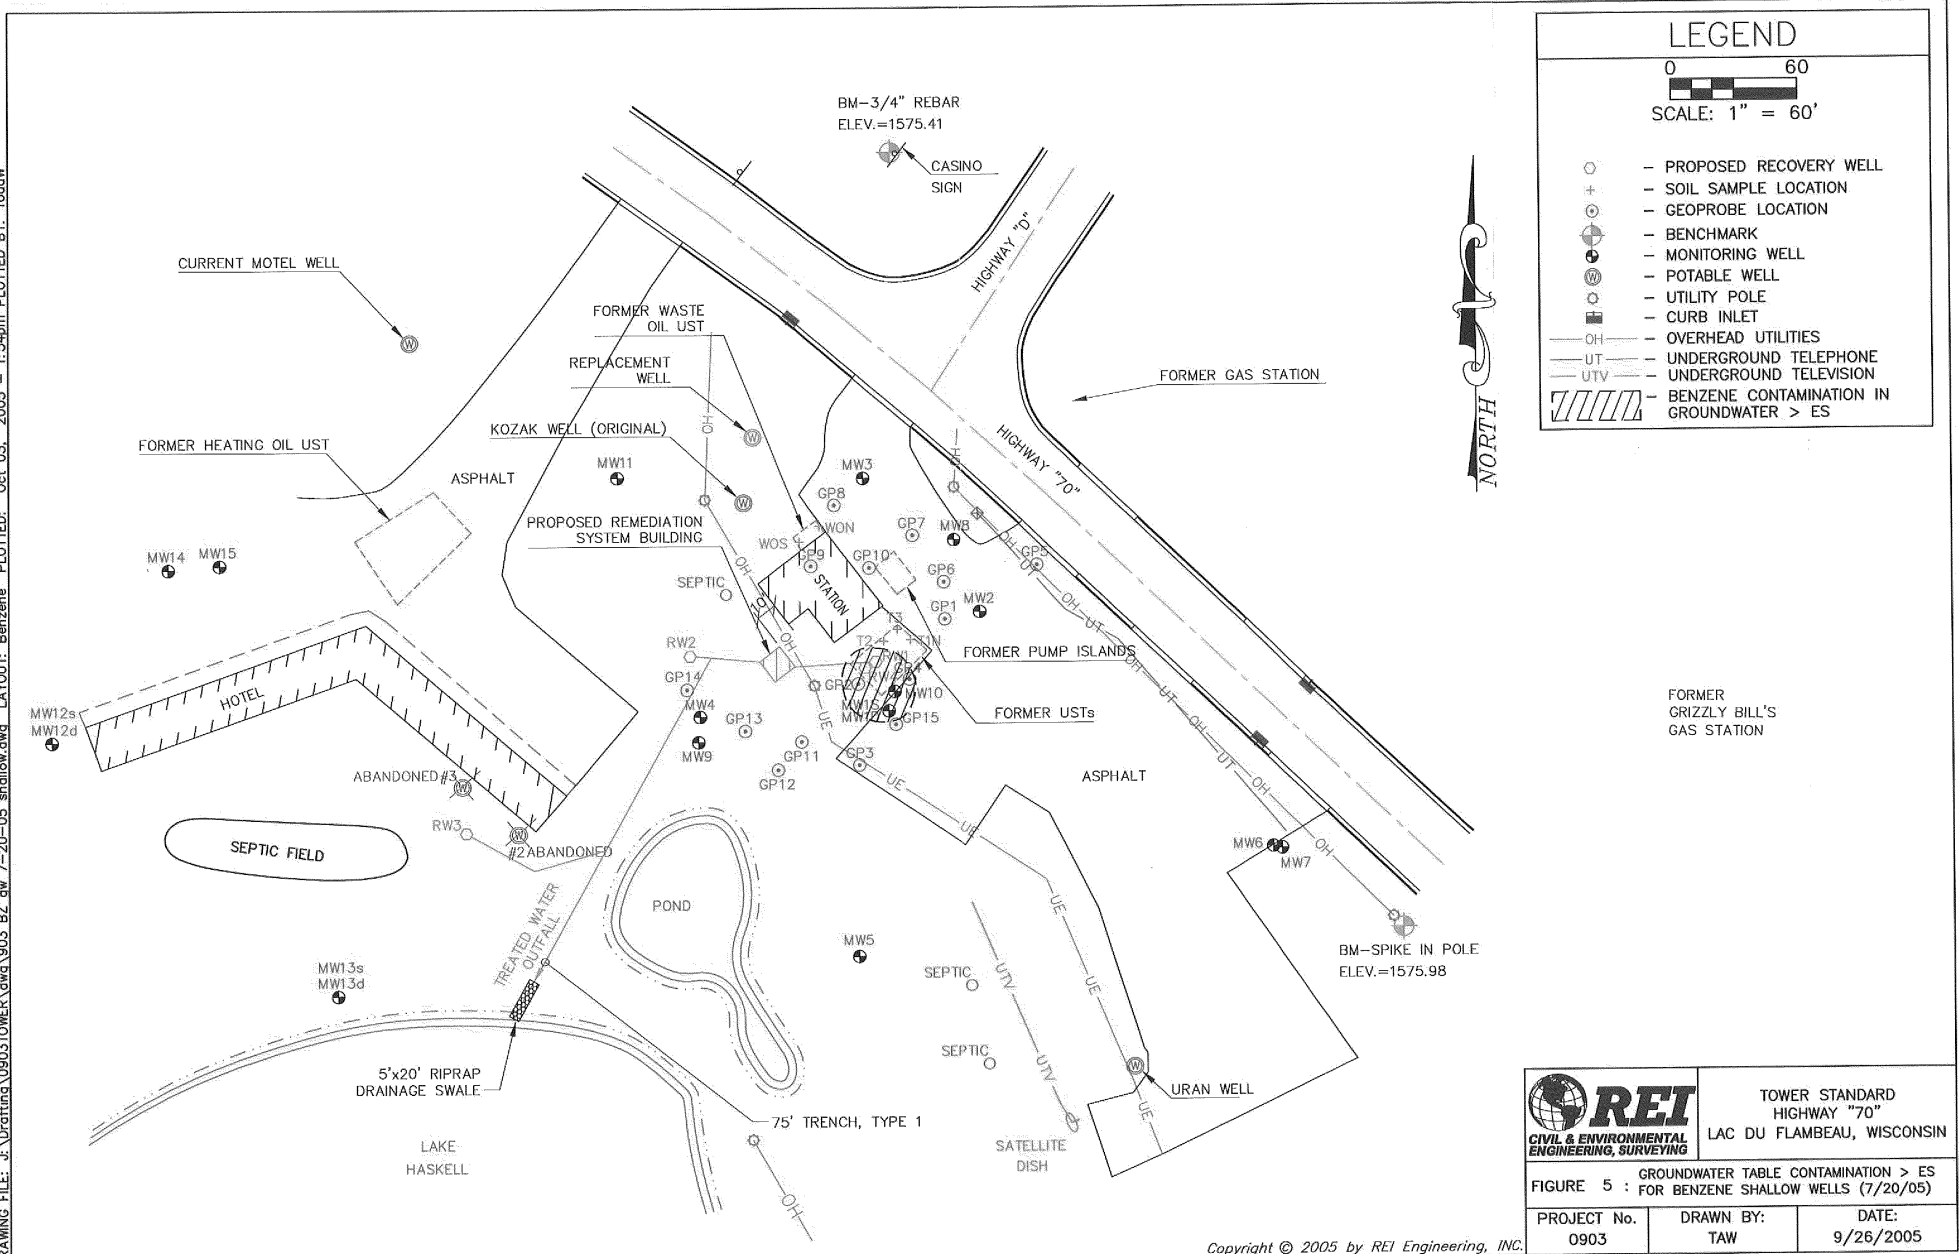

DRAWING FILE: J:\Drafting\0903TOWER\dwg\903BZ-GW\_SHALLOW.dwg LAYOUT: BENZENE PLOTTED: Oct. 03, 2005 - 1:52pm PLOTTED BY: ToddW

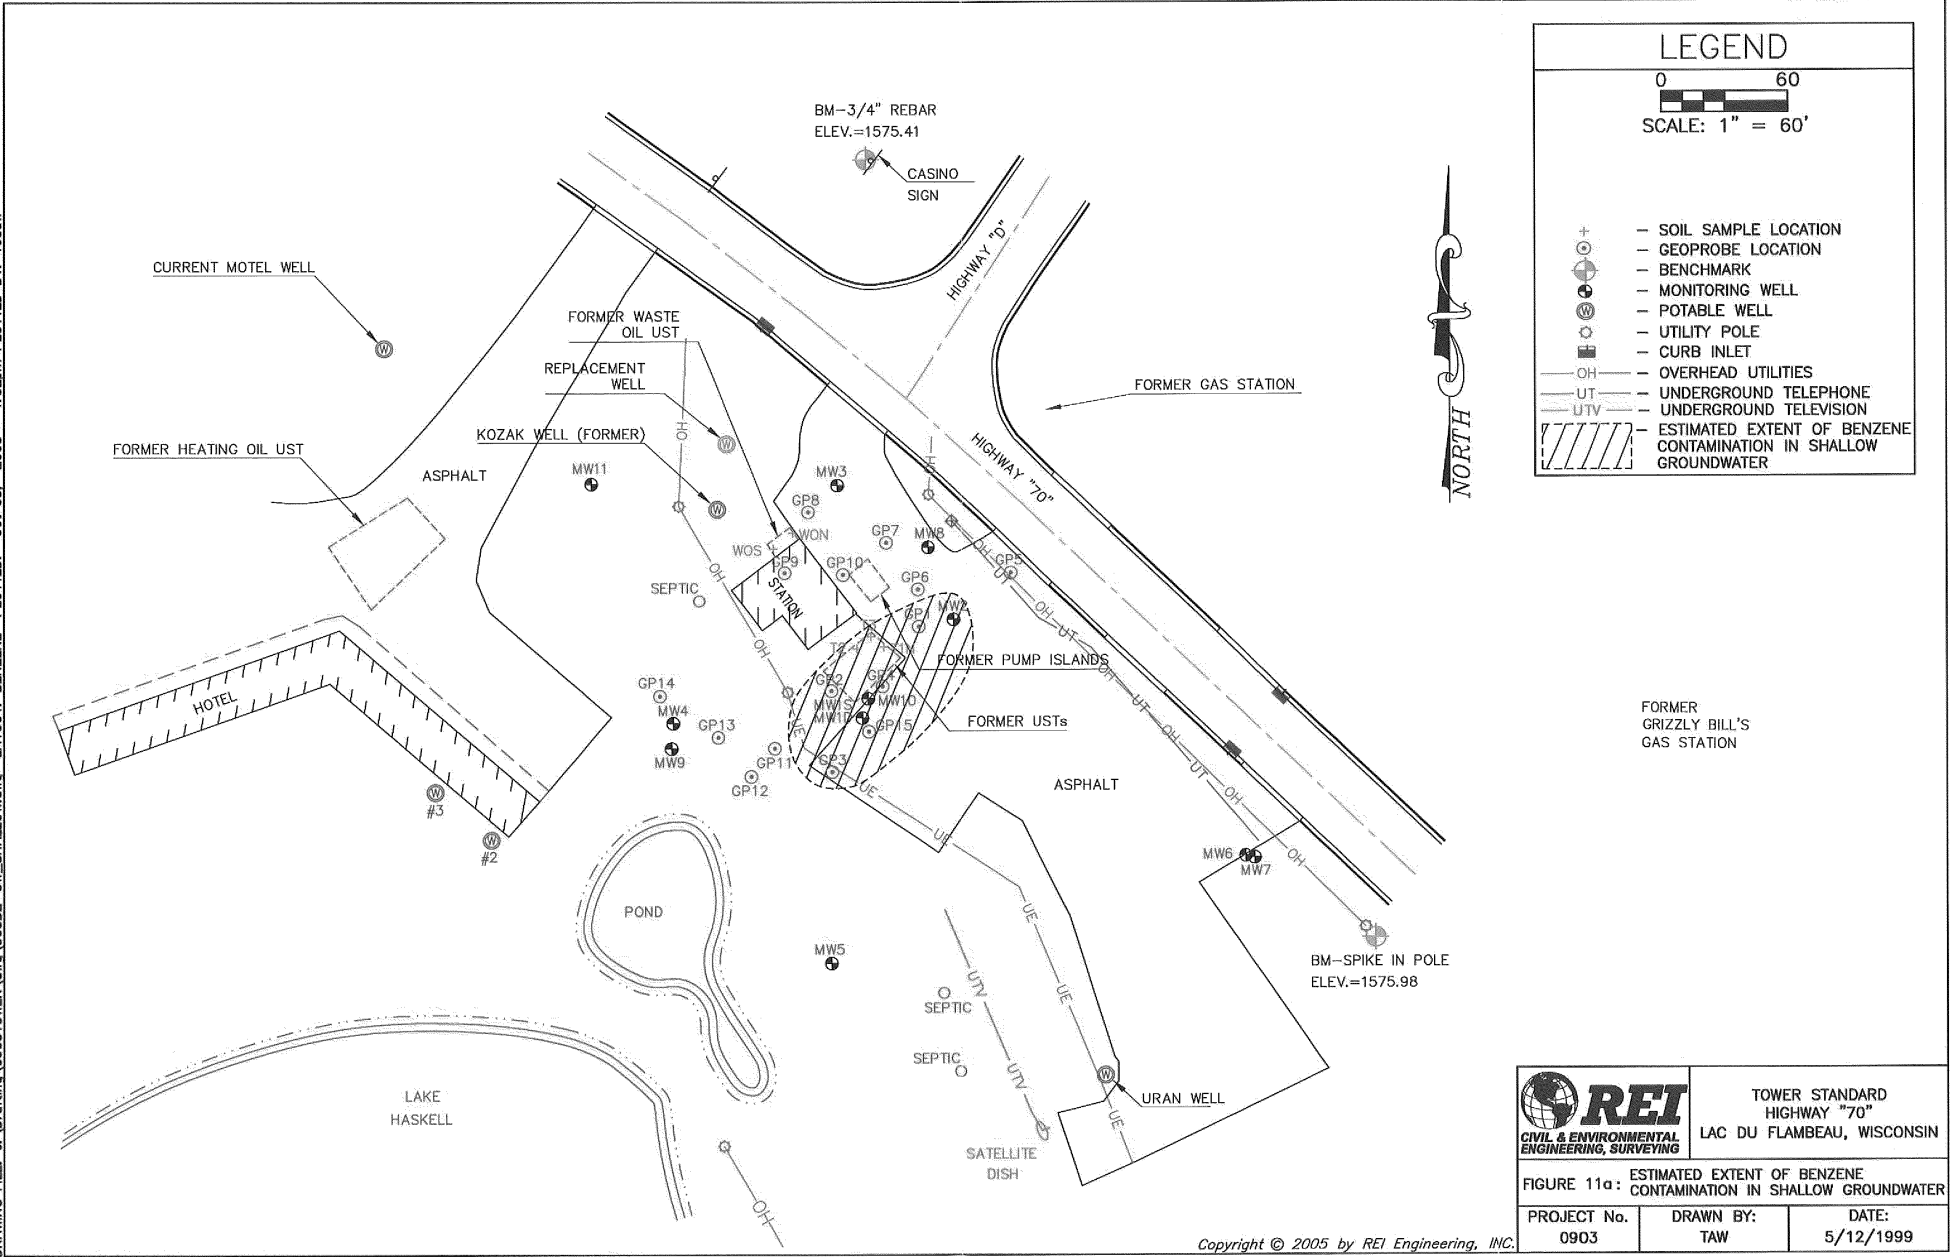

DRAWING FILE: J:\Drafting\0903TOWER\dwg\903BZ-GW\_DEEP.dwg LAYOUT: BENZENE PLOTTED: Oct 03, 2005 - 1:55pm PLOTTED BY: ToddW

